


Skrindu iela b/n, Rīga

Kadastra Nr. 0100 040 0027



Asfalts/ bruģa segums

10785m²

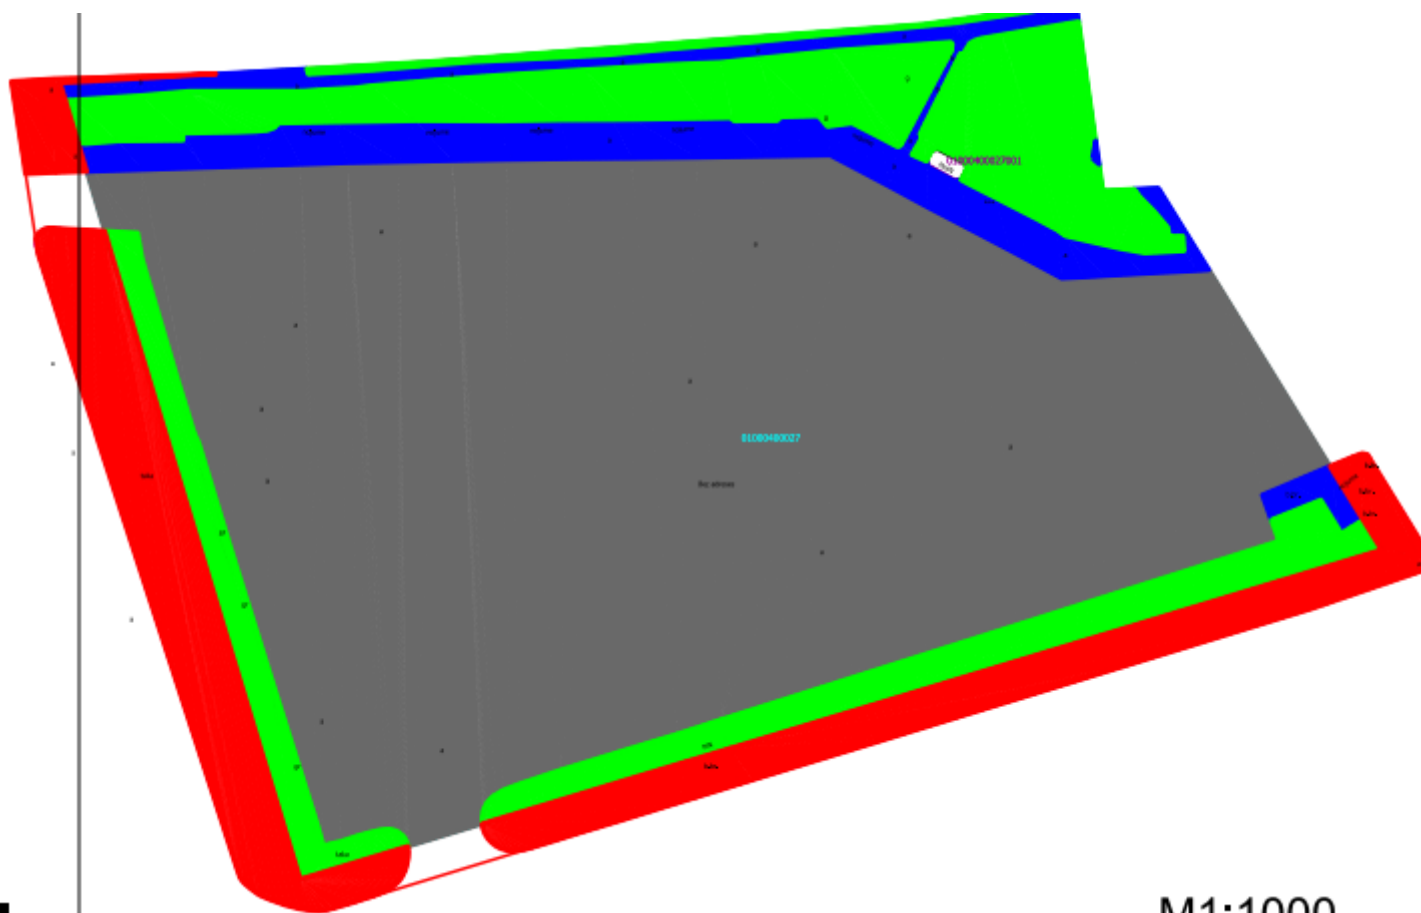

M1:1000